



NORTH EAST

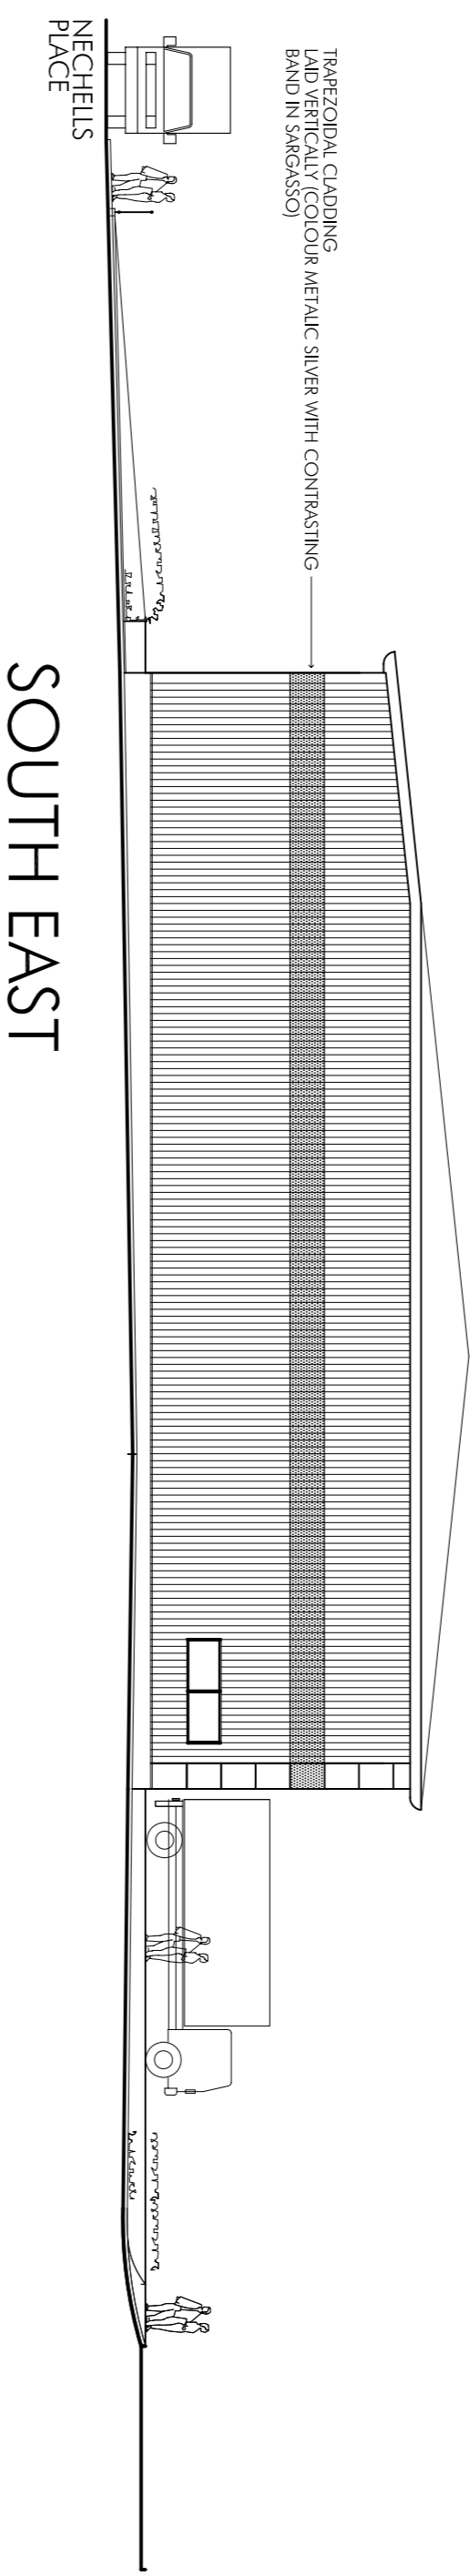


SOUTH EAST

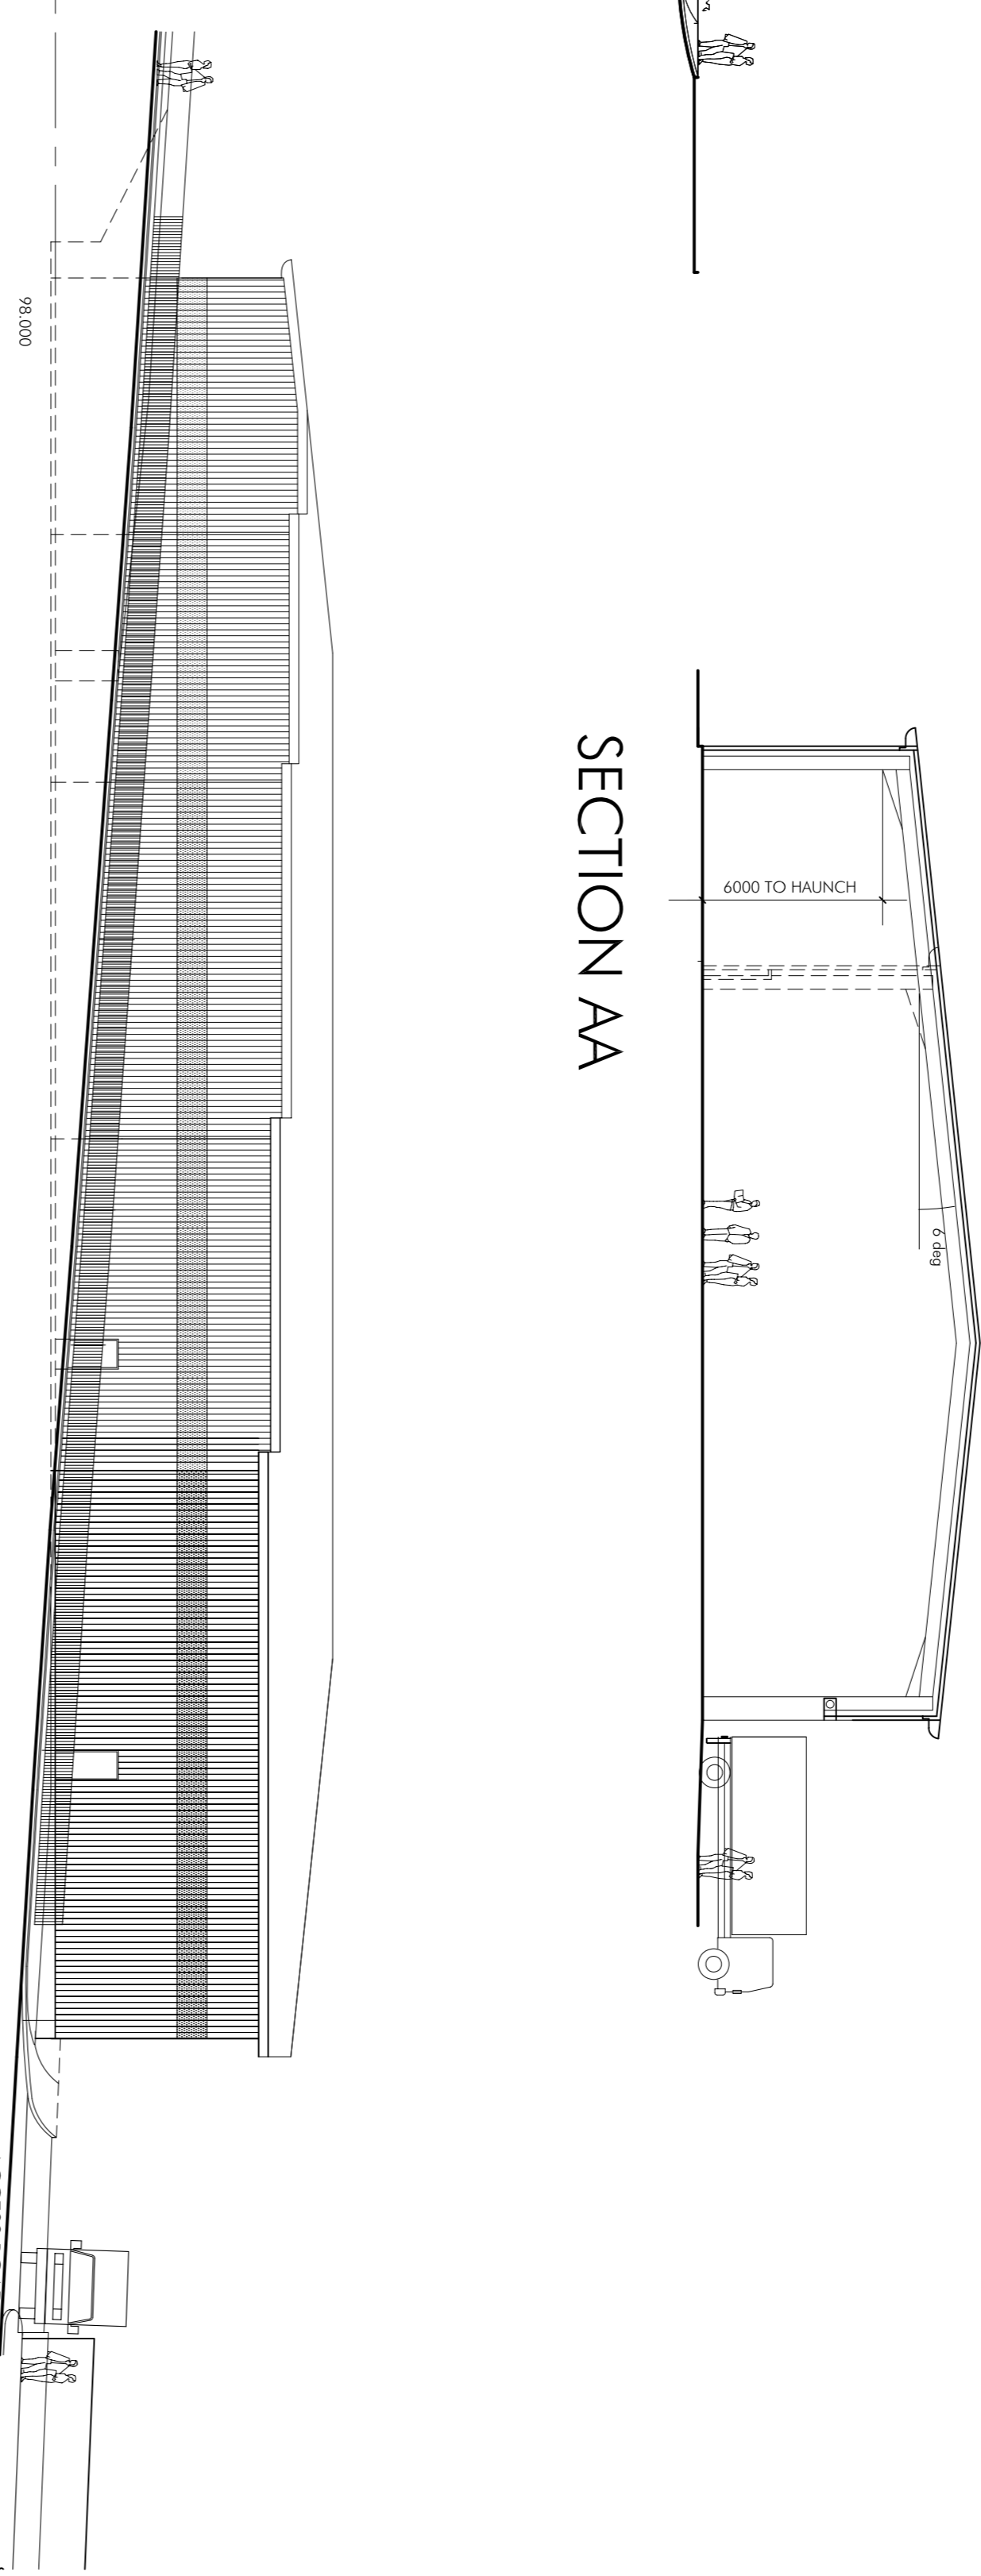

SECTION AA

NORTH WEST

SOUTH WEST
FROM NECHELLS PLACE

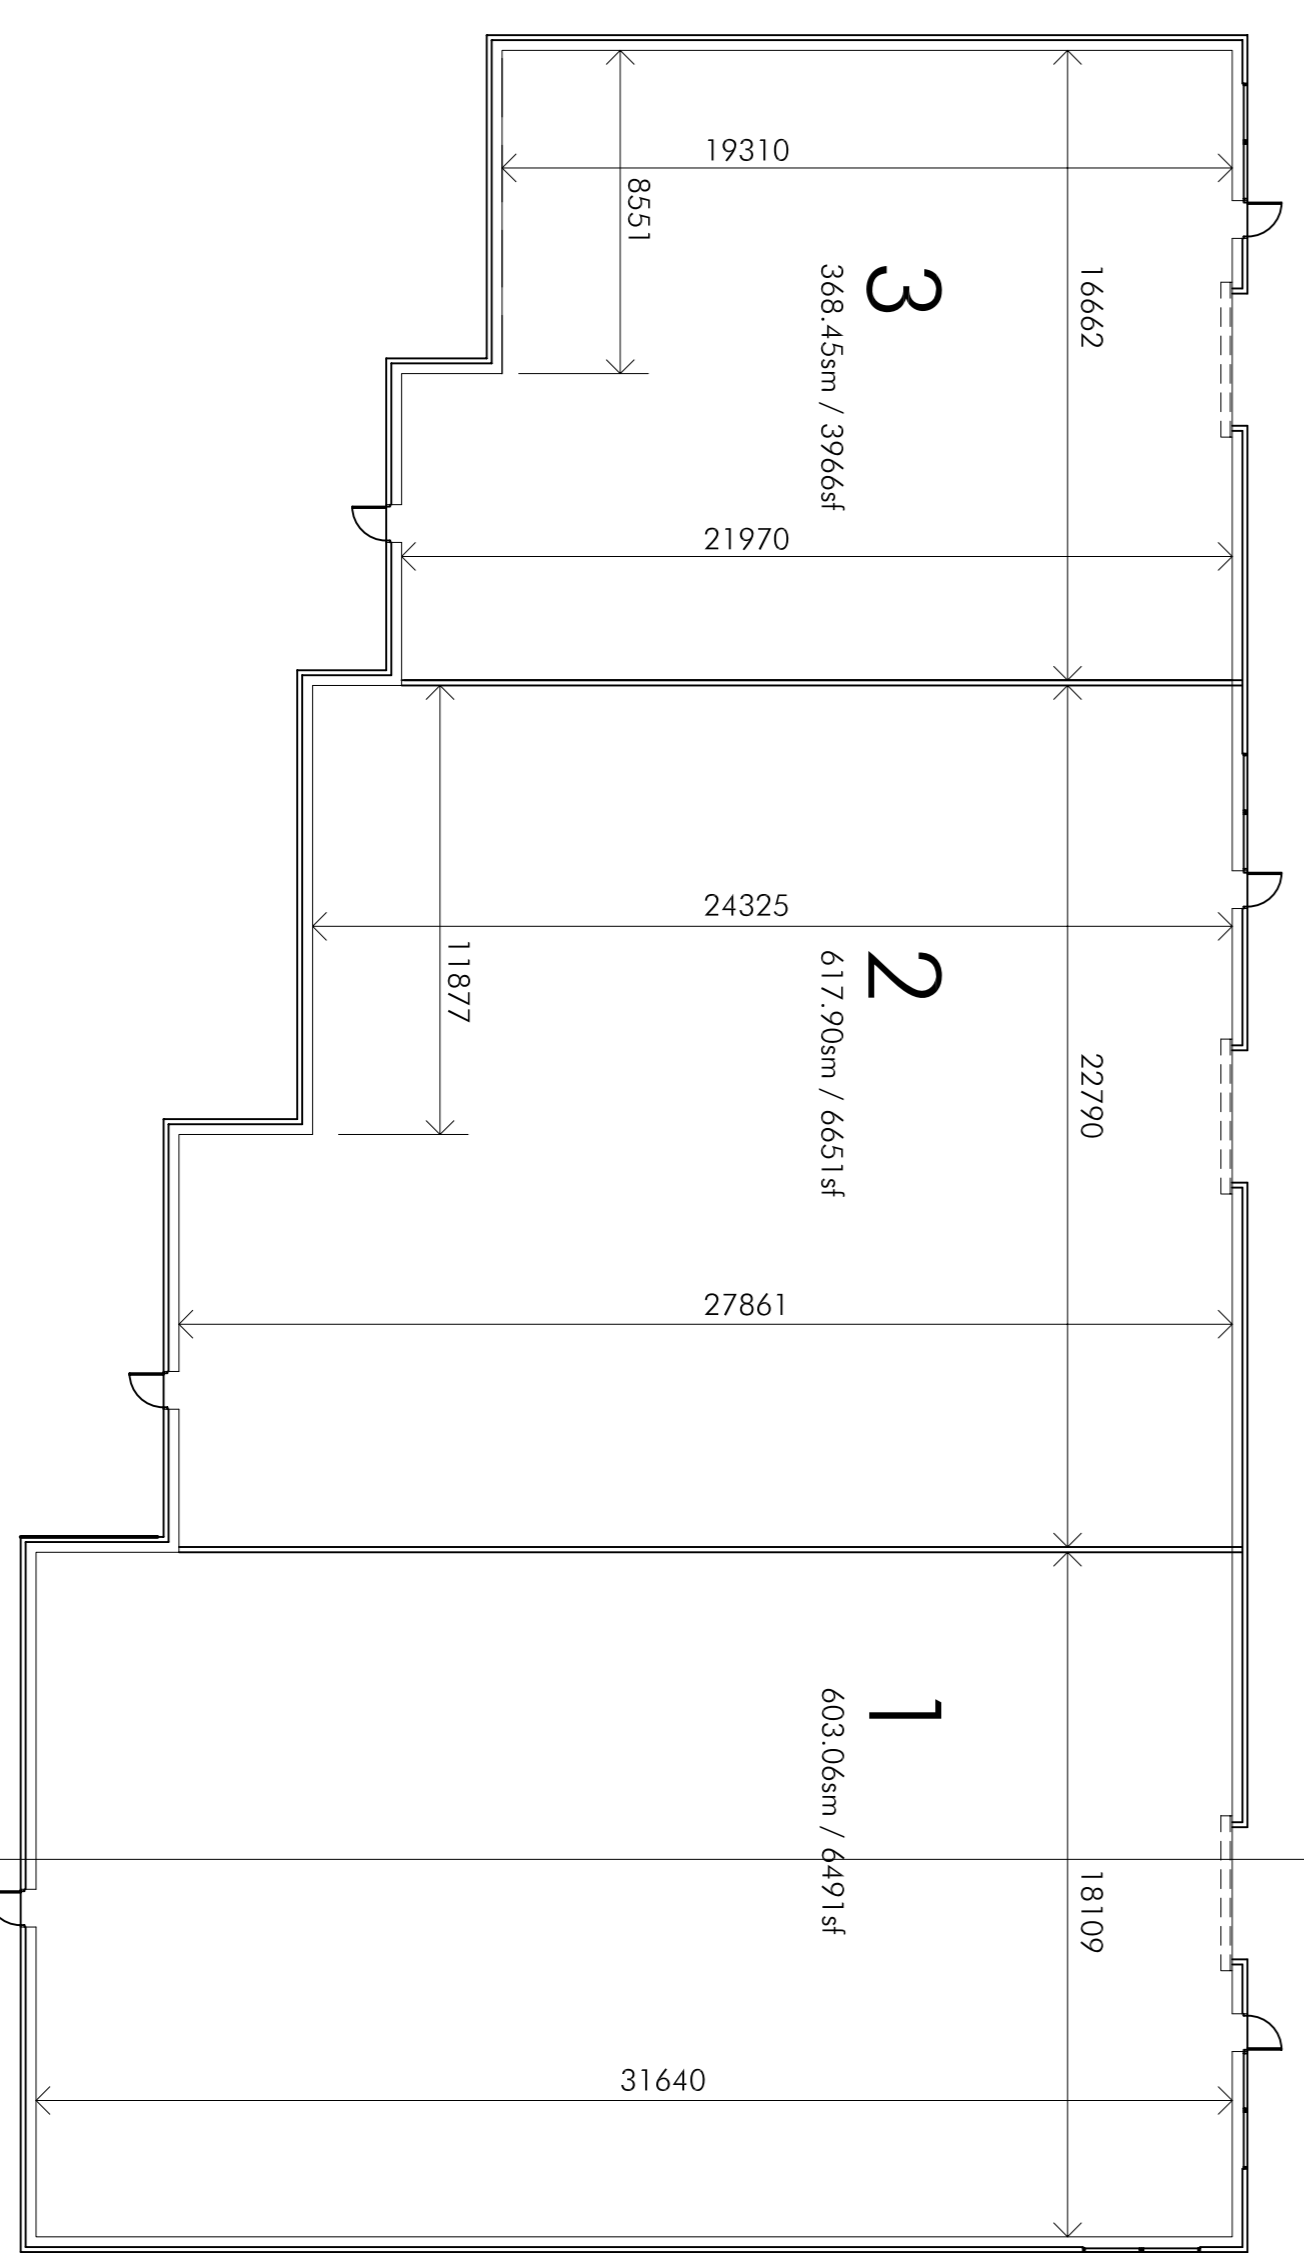

PLAN LAYOUT

UNITS 1-3

NOTE: AREAS SHOWN ARE GROSS EXTERNAL

Render elevations to be used in preference to solid lines and not to be used for construction purposes. All dimensions are approximate and subject to change. The client is responsible for the accuracy of the information herein. © COPYRIGHT 2008

REVISIONS

PMDC ARCHITECTS
SUTTON COLDFIELD
WEST AUSTIN, TEXAS
78740

NECHELLS PLACE
UNITS 1-3
PLANS & ELEVATIONS

SCALE: 1/8"=1'-0"
DRAWN: 8/7/08
DATE: 02/10/2008
1717 04

